


WGS 84 POSITIONS can be plotted directly on this chart

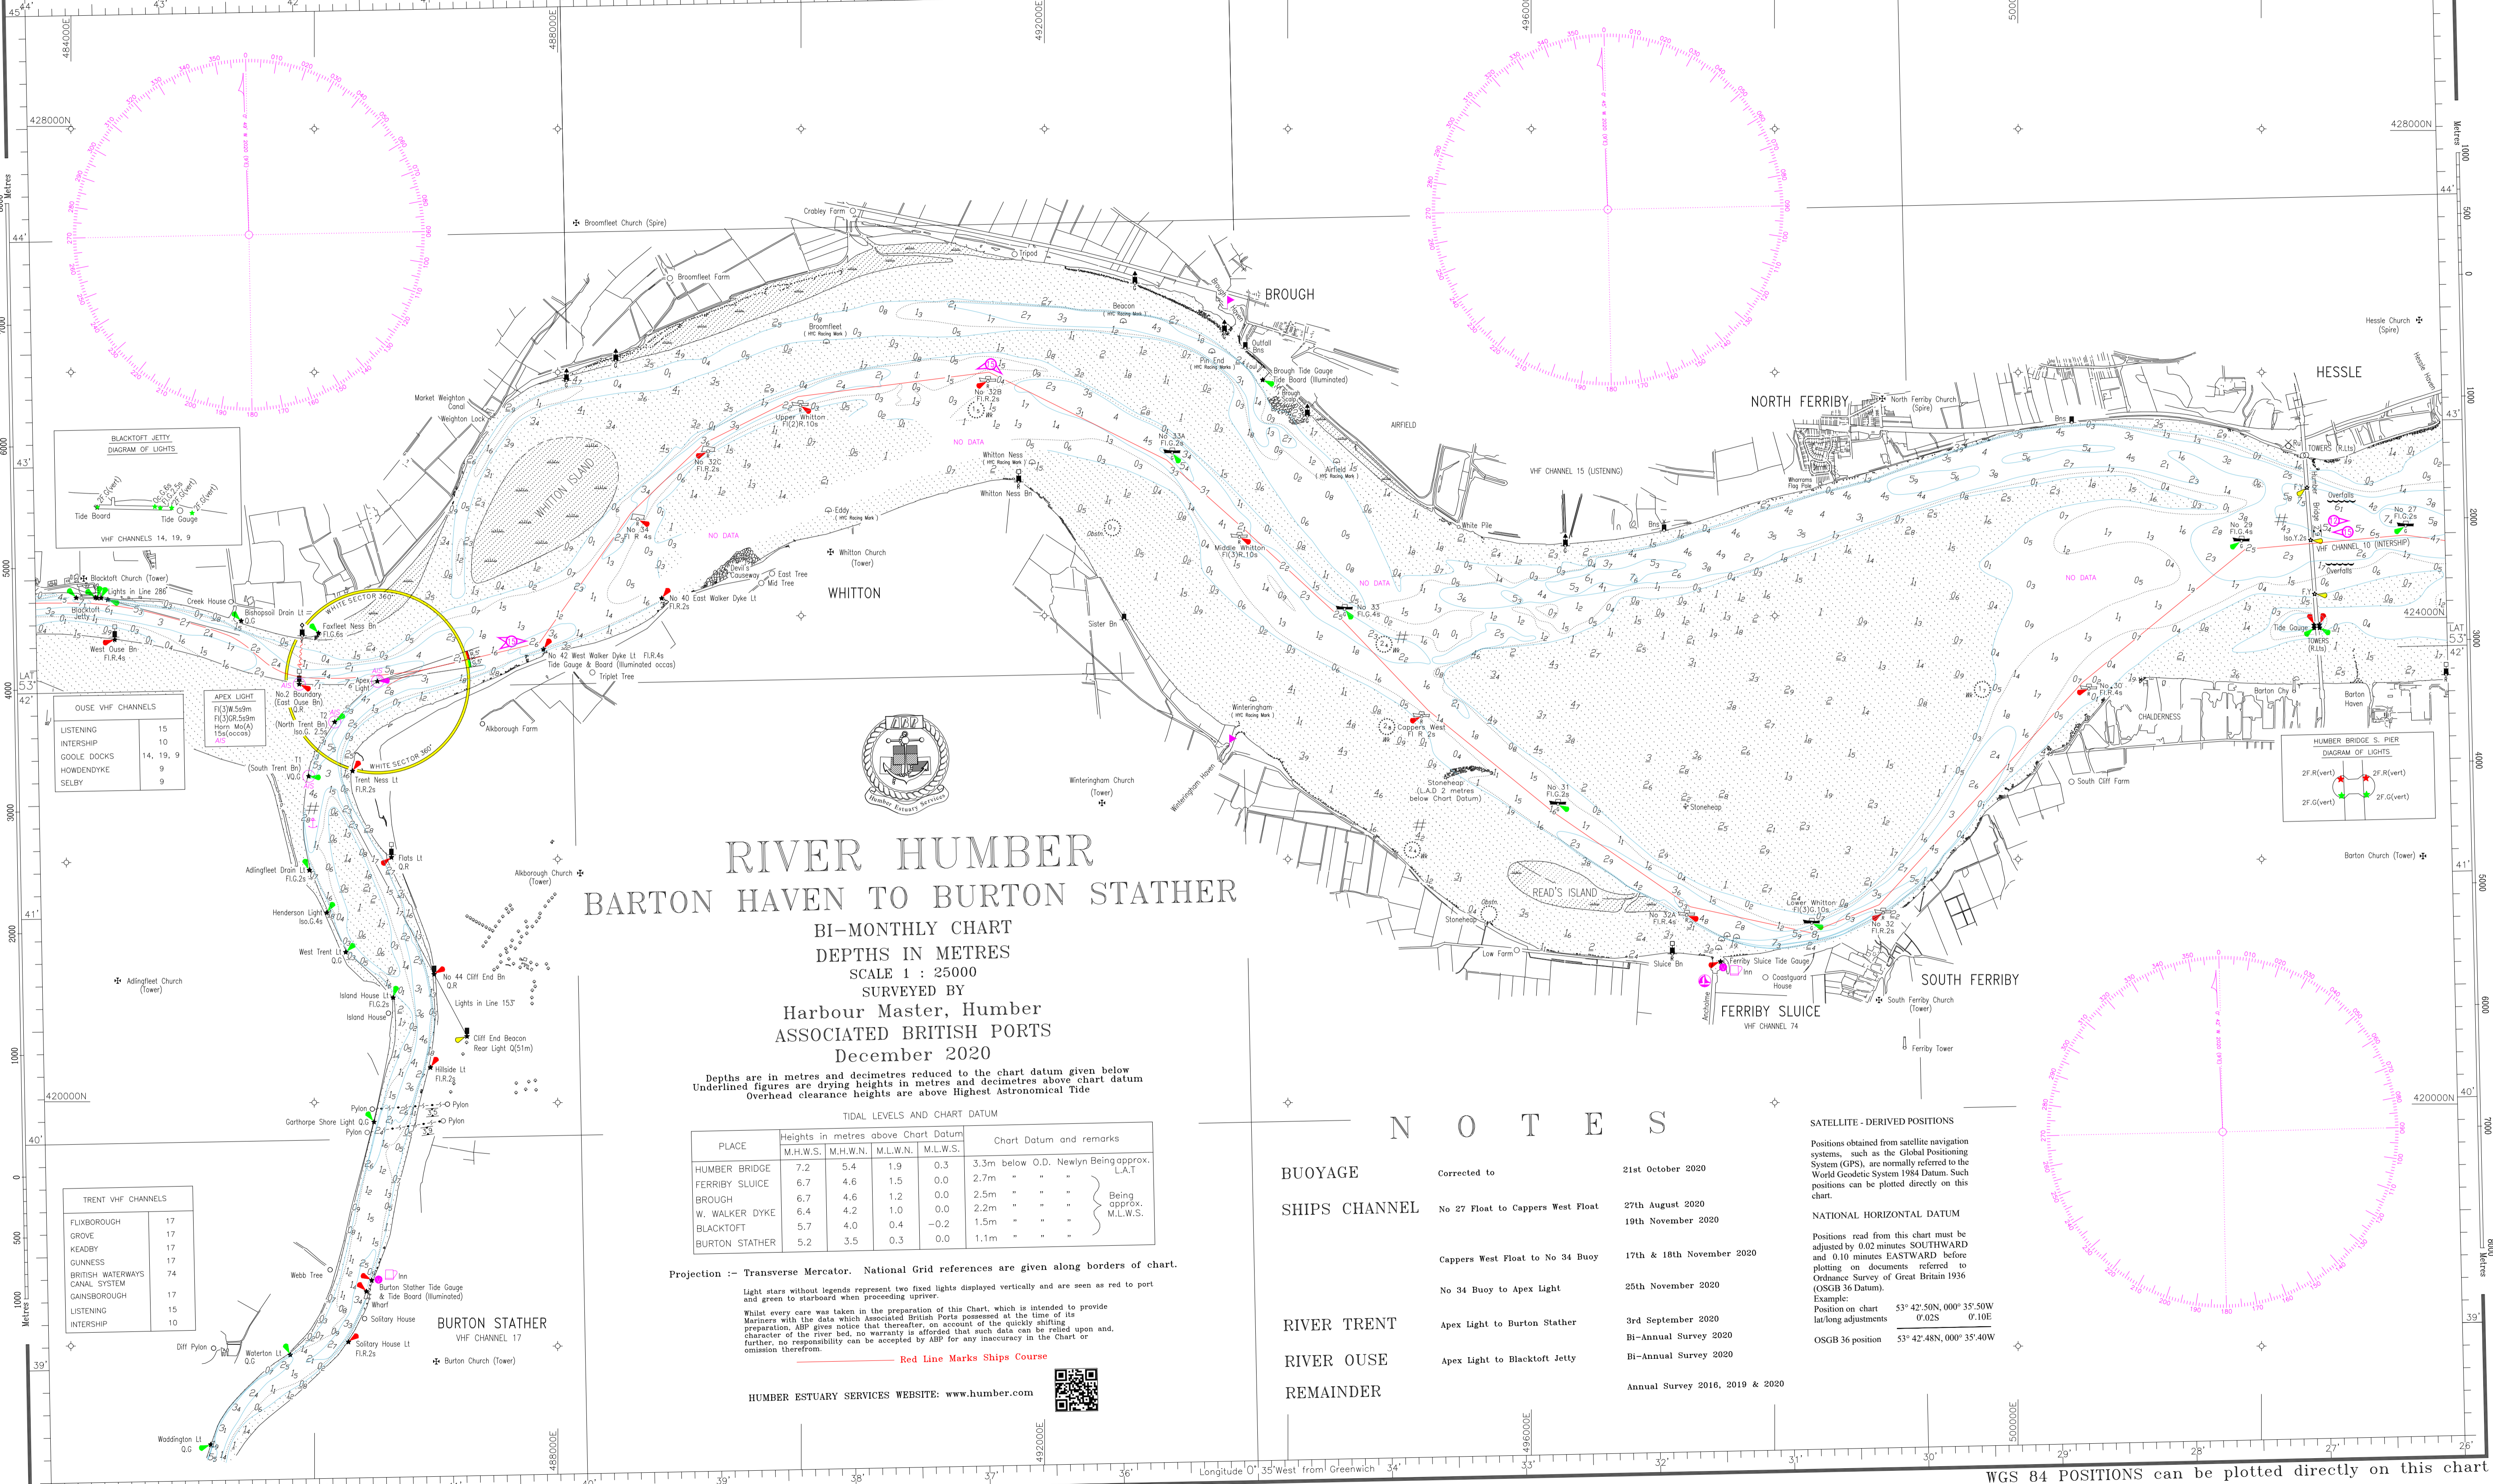

RIVER HUMBER BARTON HAVEN TO BURTON STATHER

BI-MONTHLY CHART
DEPTHS IN METRES
SCALE 1 : 25000
SURVEYED BY
Harbour Master, Humber
ASSOCIATED BRITISH PORTS
December 2020

Depths are in metres and decimetres reduced to the chart datum given below
Underlined figures are drying heights in metres and decimetres above chart datum
Overhead clearance heights are above Highest Astronomical Tide

TIDAL LEVELS AND CHART DATUM

PLACE	Heights in metres above Chart Datum				Chart Datum and remarks
	M.H.W.S.	M.H.W.N.	M.L.W.N.	M.L.W.S.	
HUMBER BRIDGE	7.2	5.4	1.9	0.3	3.3m below O.D. Newly Being approx. LAT
FERRIBY SLUICE	6.7	4.6	1.5	0.0	2.7m " " "
BROUGH	6.7	4.6	1.2	0.0	2.5m " " "
W. WALKER DYKE	6.4	4.2	1.0	0.0	2.2m " " "
BLACKTOFT	5.7	4.0	0.4	-0.2	1.5m " " "
BURTON STATHER	5.2	3.5	0.3	0.0	1.1m " " "

Projection :- Transverse Mercator. National Grid references are given along borders of chart.

Light stars without legends represent two fixed lights displayed vertically and are seen as red to port and green to starboard when proceeding upriver.
Whilst every care was taken in the preparation of this Chart, which is intended to provide Mariners with the data which Associated British Ports possessed at the time of its preparation, ABP gives notice that thereafter, on account of the quickly shifting character of the river bed, no warranty is afforded that such data can be relied upon and, further, no responsibility can be accepted by ABP for any inaccuracy in the Chart or omission therefrom.

Red Line Marks Ships Course

HUMBER ESTUARY SERVICES WEBSITE: www.humber.com



NOTES

- BUOYAGE** Corrected to 21st October 2020
- SHIPS CHANNEL** No 27 Float to Cappers West Float 27th August 2020
19th November 2020
- Cappers West Float to No 34 Buoy 17th & 18th November 2020
- No 34 Buoy to Apex Light 25th November 2020
- Apex Light to Burton Stather 3rd September 2020
Bi-Annual Survey 2020
- Apex Light to Blacktoft Jetty Bi-Annual Survey 2020
- Annual Survey 2016, 2019 & 2020

SATELLITE - DERIVED POSITIONS

Positions obtained from satellite navigation systems, such as the Global Positioning System (GPS), are normally referred to the World Geodetic System 1984 Datum. Such positions can be plotted directly on this chart.

NATIONAL HORIZONTAL DATUM

Positions read from this chart must be adjusted by 0.02 minutes SOUTHWARD and 0.10 minutes EASTWARD before plotting on documents referred to (OSGB 36 Datum).
Example:
Position on chart 53° 42' 50N, 000° 35' 50W
lat/long adjustments 0.02S 0.10E
OSGB 36 position 53° 42' 48N, 000° 35' 40W

